

#1 P. DURING 418-480 0.750 A^c
 #1-S - - - - - 0.299 A^c
 #1-D K. DILGER-SCHER 8-3-80 21.142
 #1-R D. BRADLEY 80-152 0.441 A^c

#2-B R.D. CHAPMAN 0.287 A^c
 #2-110 700M 0.282 A^c

#1-F-1 C. CLARK 487-37 3270 SF


#3-C J.B.A. CLARK 155-320 0.160 A^c

#3 L. TAYLOR 132-675 0.507 A^c
 #3-F L. TAYLOR 132-675 0.759 A^c
 #3-G L. TAYLOR 132-675 0.59 A^c

#2-G-2 W.M. DREVER 272-837 0.043 A^c

#3-A S. HOLSINGER 270-713 1.016 A^c

2-A-1 R.H. ZONKER
 0.283 A^c

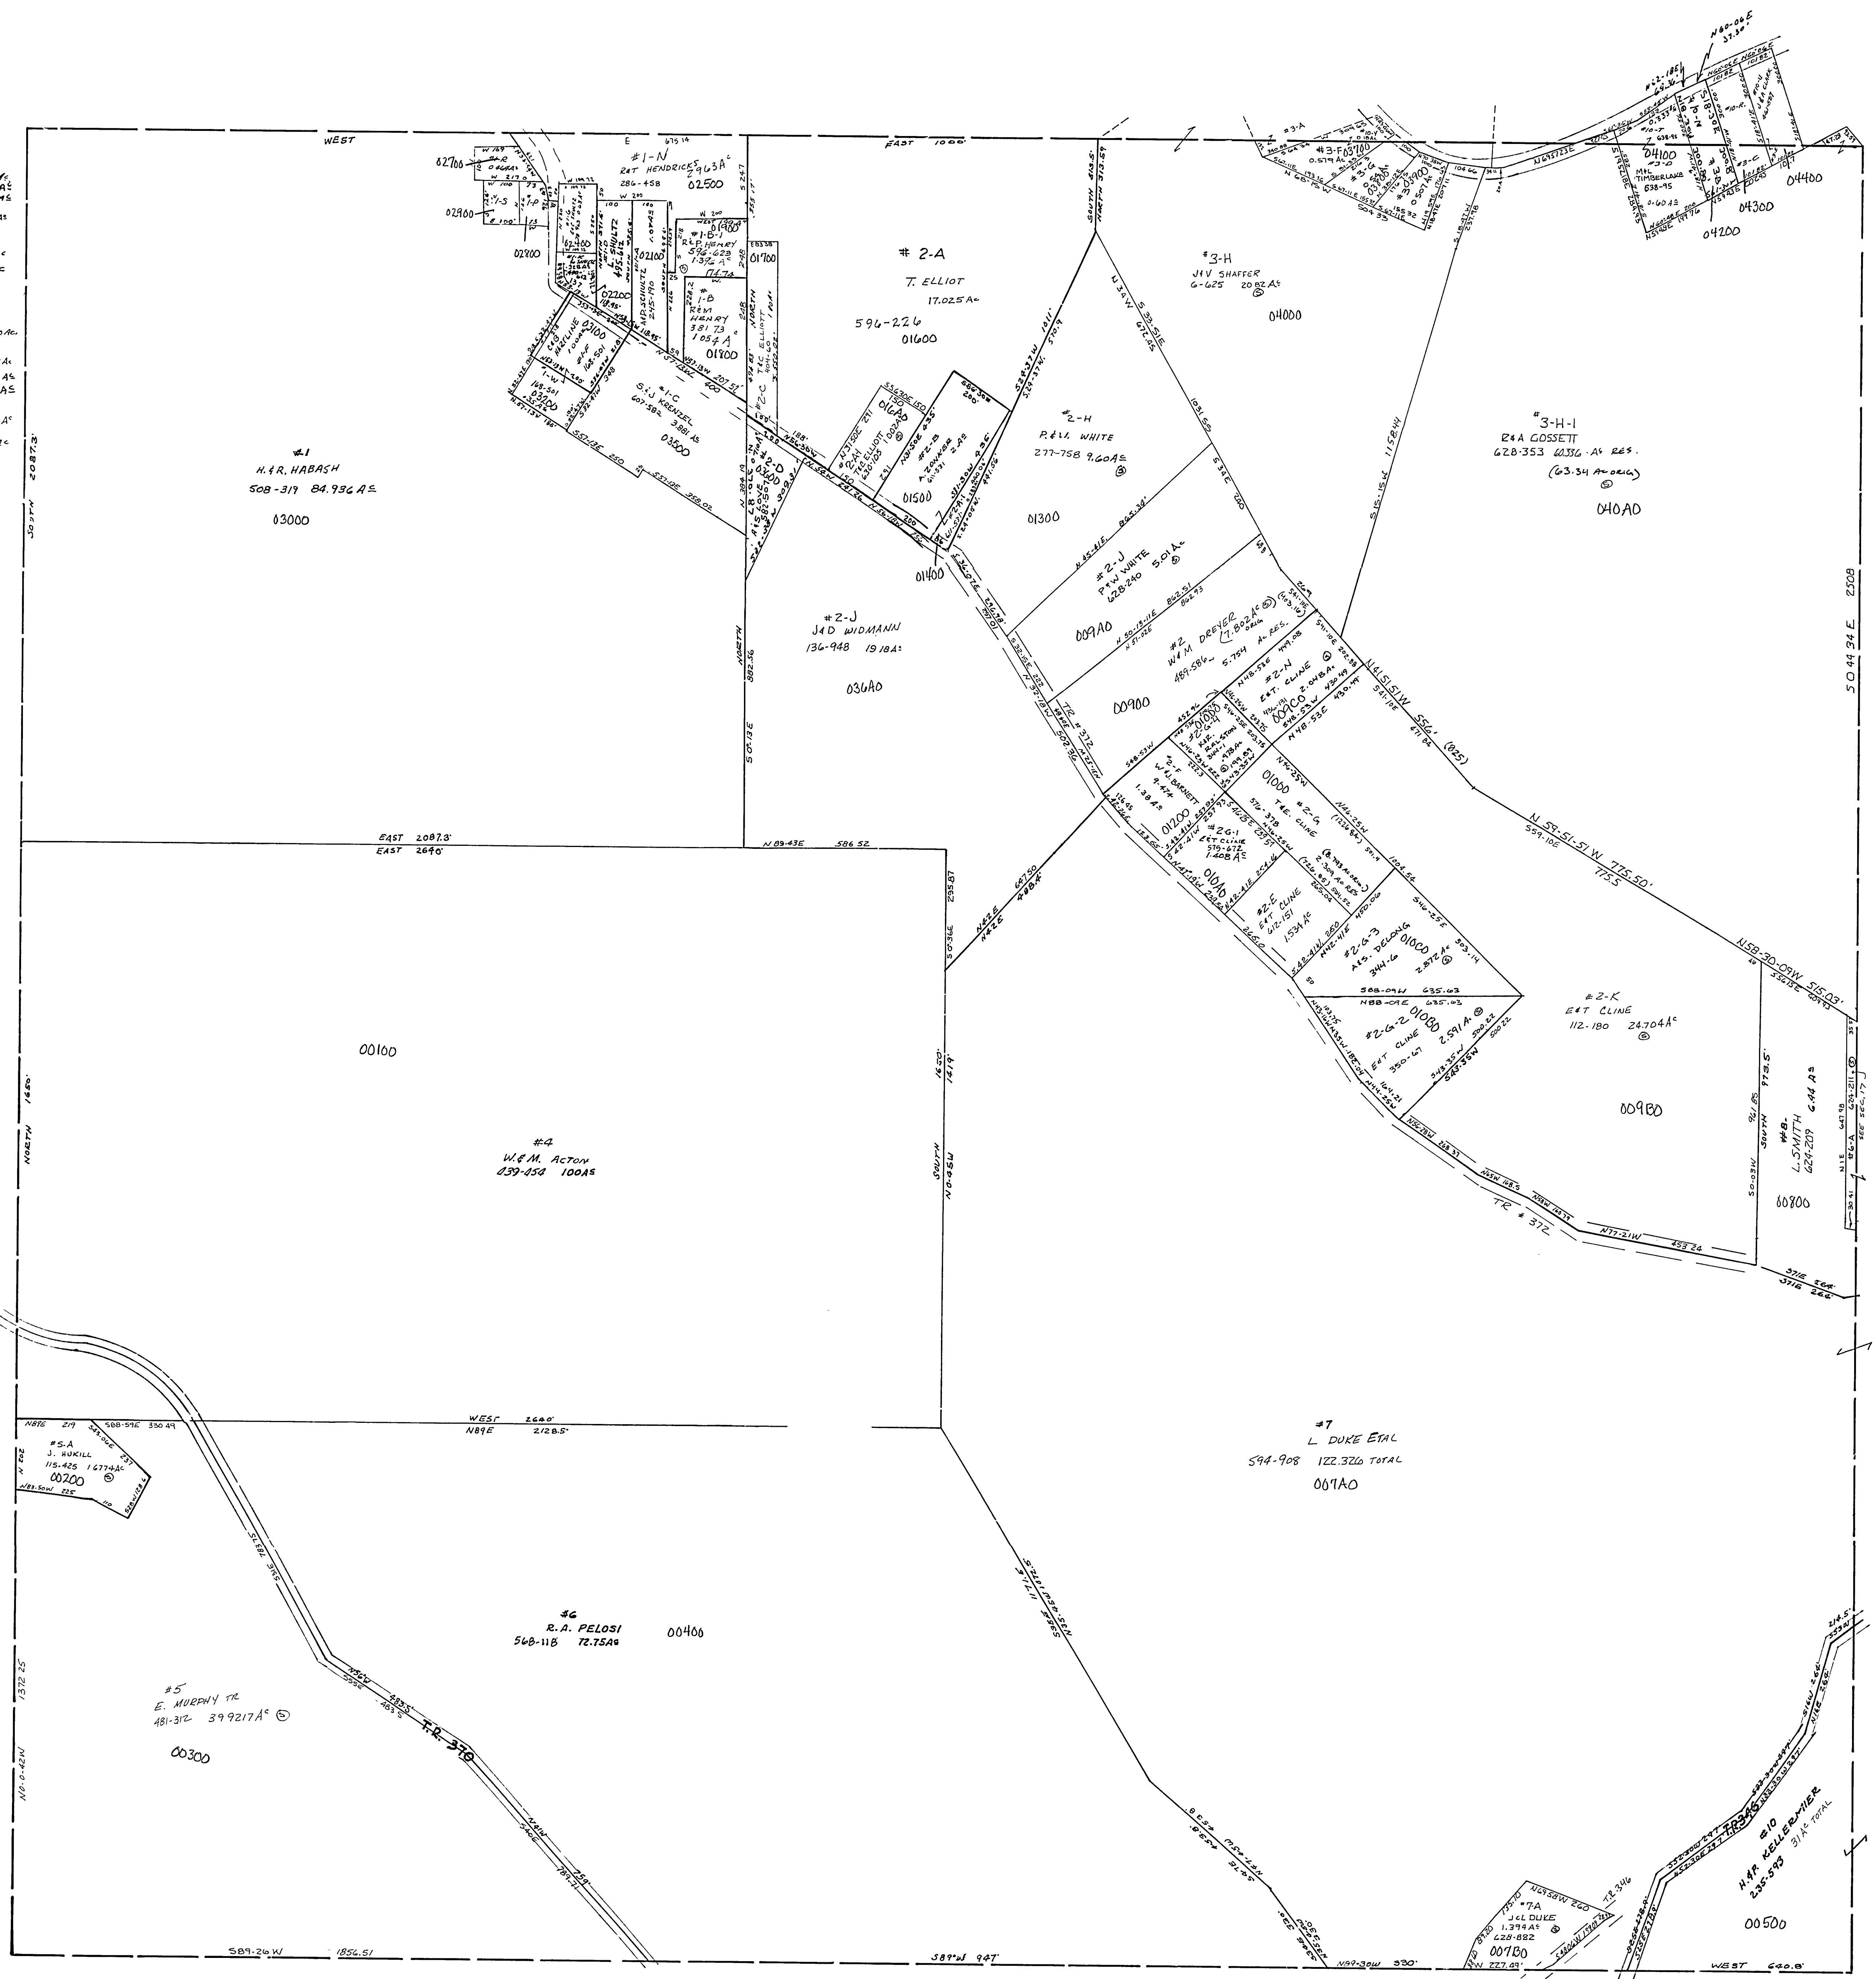

09-2300-

SECTION 23, T.7, R.2.
 ISLAND CREEK TWP.
 SCALE: 1"=200'

