


#4-A W.F.S. REESE 480-573 .715 AC
 CANT LOCATE AUDITORS DEEDS
 #3-A W.F.S. REESE 480-574 .30 AC
 #5-A S.F.J. REESE 480-576 .426 AC

NOTE A: THIS PART OF THE PROPERTY IS NOT DRAWN RIGHT
 SR 7 IS TOO FAR WEST. SEE SURVEY PLAT FOR THIS
 AREA.

#4-LAU SHRIVER 445-808 3.046 AC
 THIS TRACT IS NOT DRAWN RIGHT ON THE MAP
 SEE SURVEY PLAT

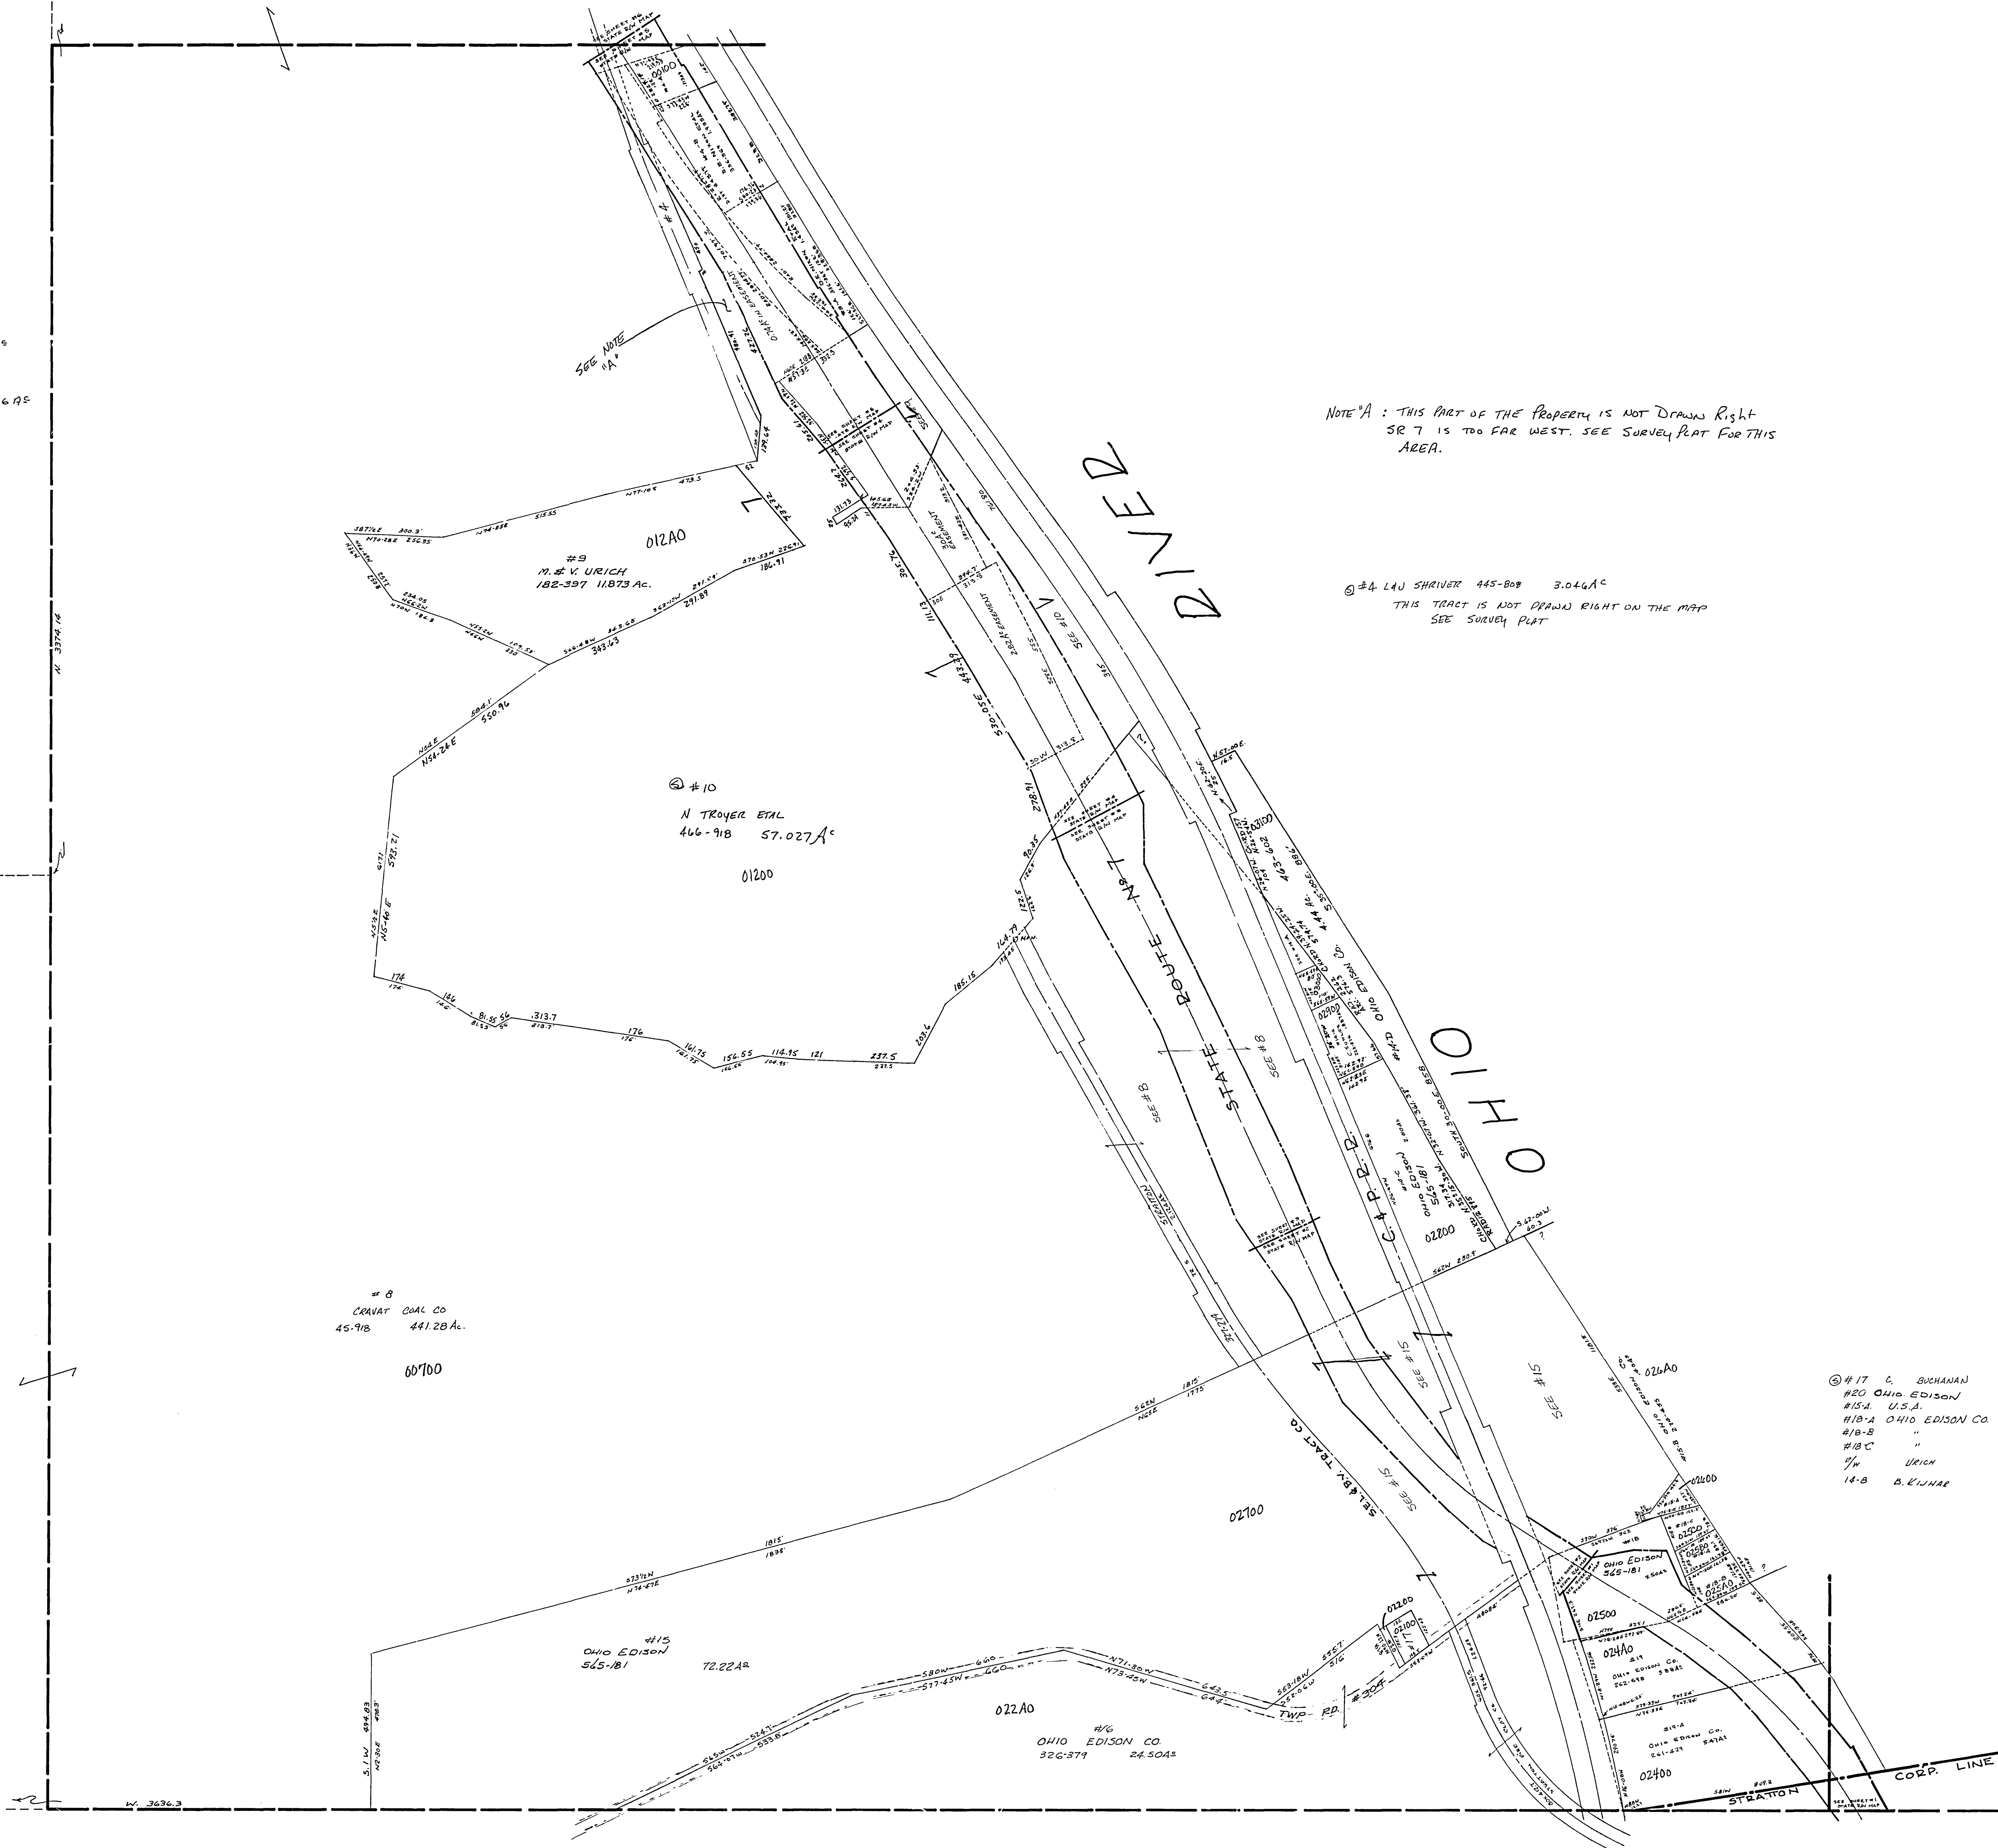

#4-17 C. BUCHANAN	338-359	0.419 AC
#20 OHIO EDISON	365-181	.078 AC
#15-A U.S.A.	315-467	.26 AC
#10-A OHIO EDISON CO.	260-186	.27 AC
#18-B "	260-184	.06 AC
#18-C "	260-185	.20 AC
#4 URICH	317-088	40.729 AC
14-B B. WILHE	255-71	.273 AC

27-0600-

SALINE TWP.
 SECTION 6836, T.8.R.2.
 SCALE=1"=200'