


34-1200

Can not locate
34-1200-02100

SPRINGFIELD TWP

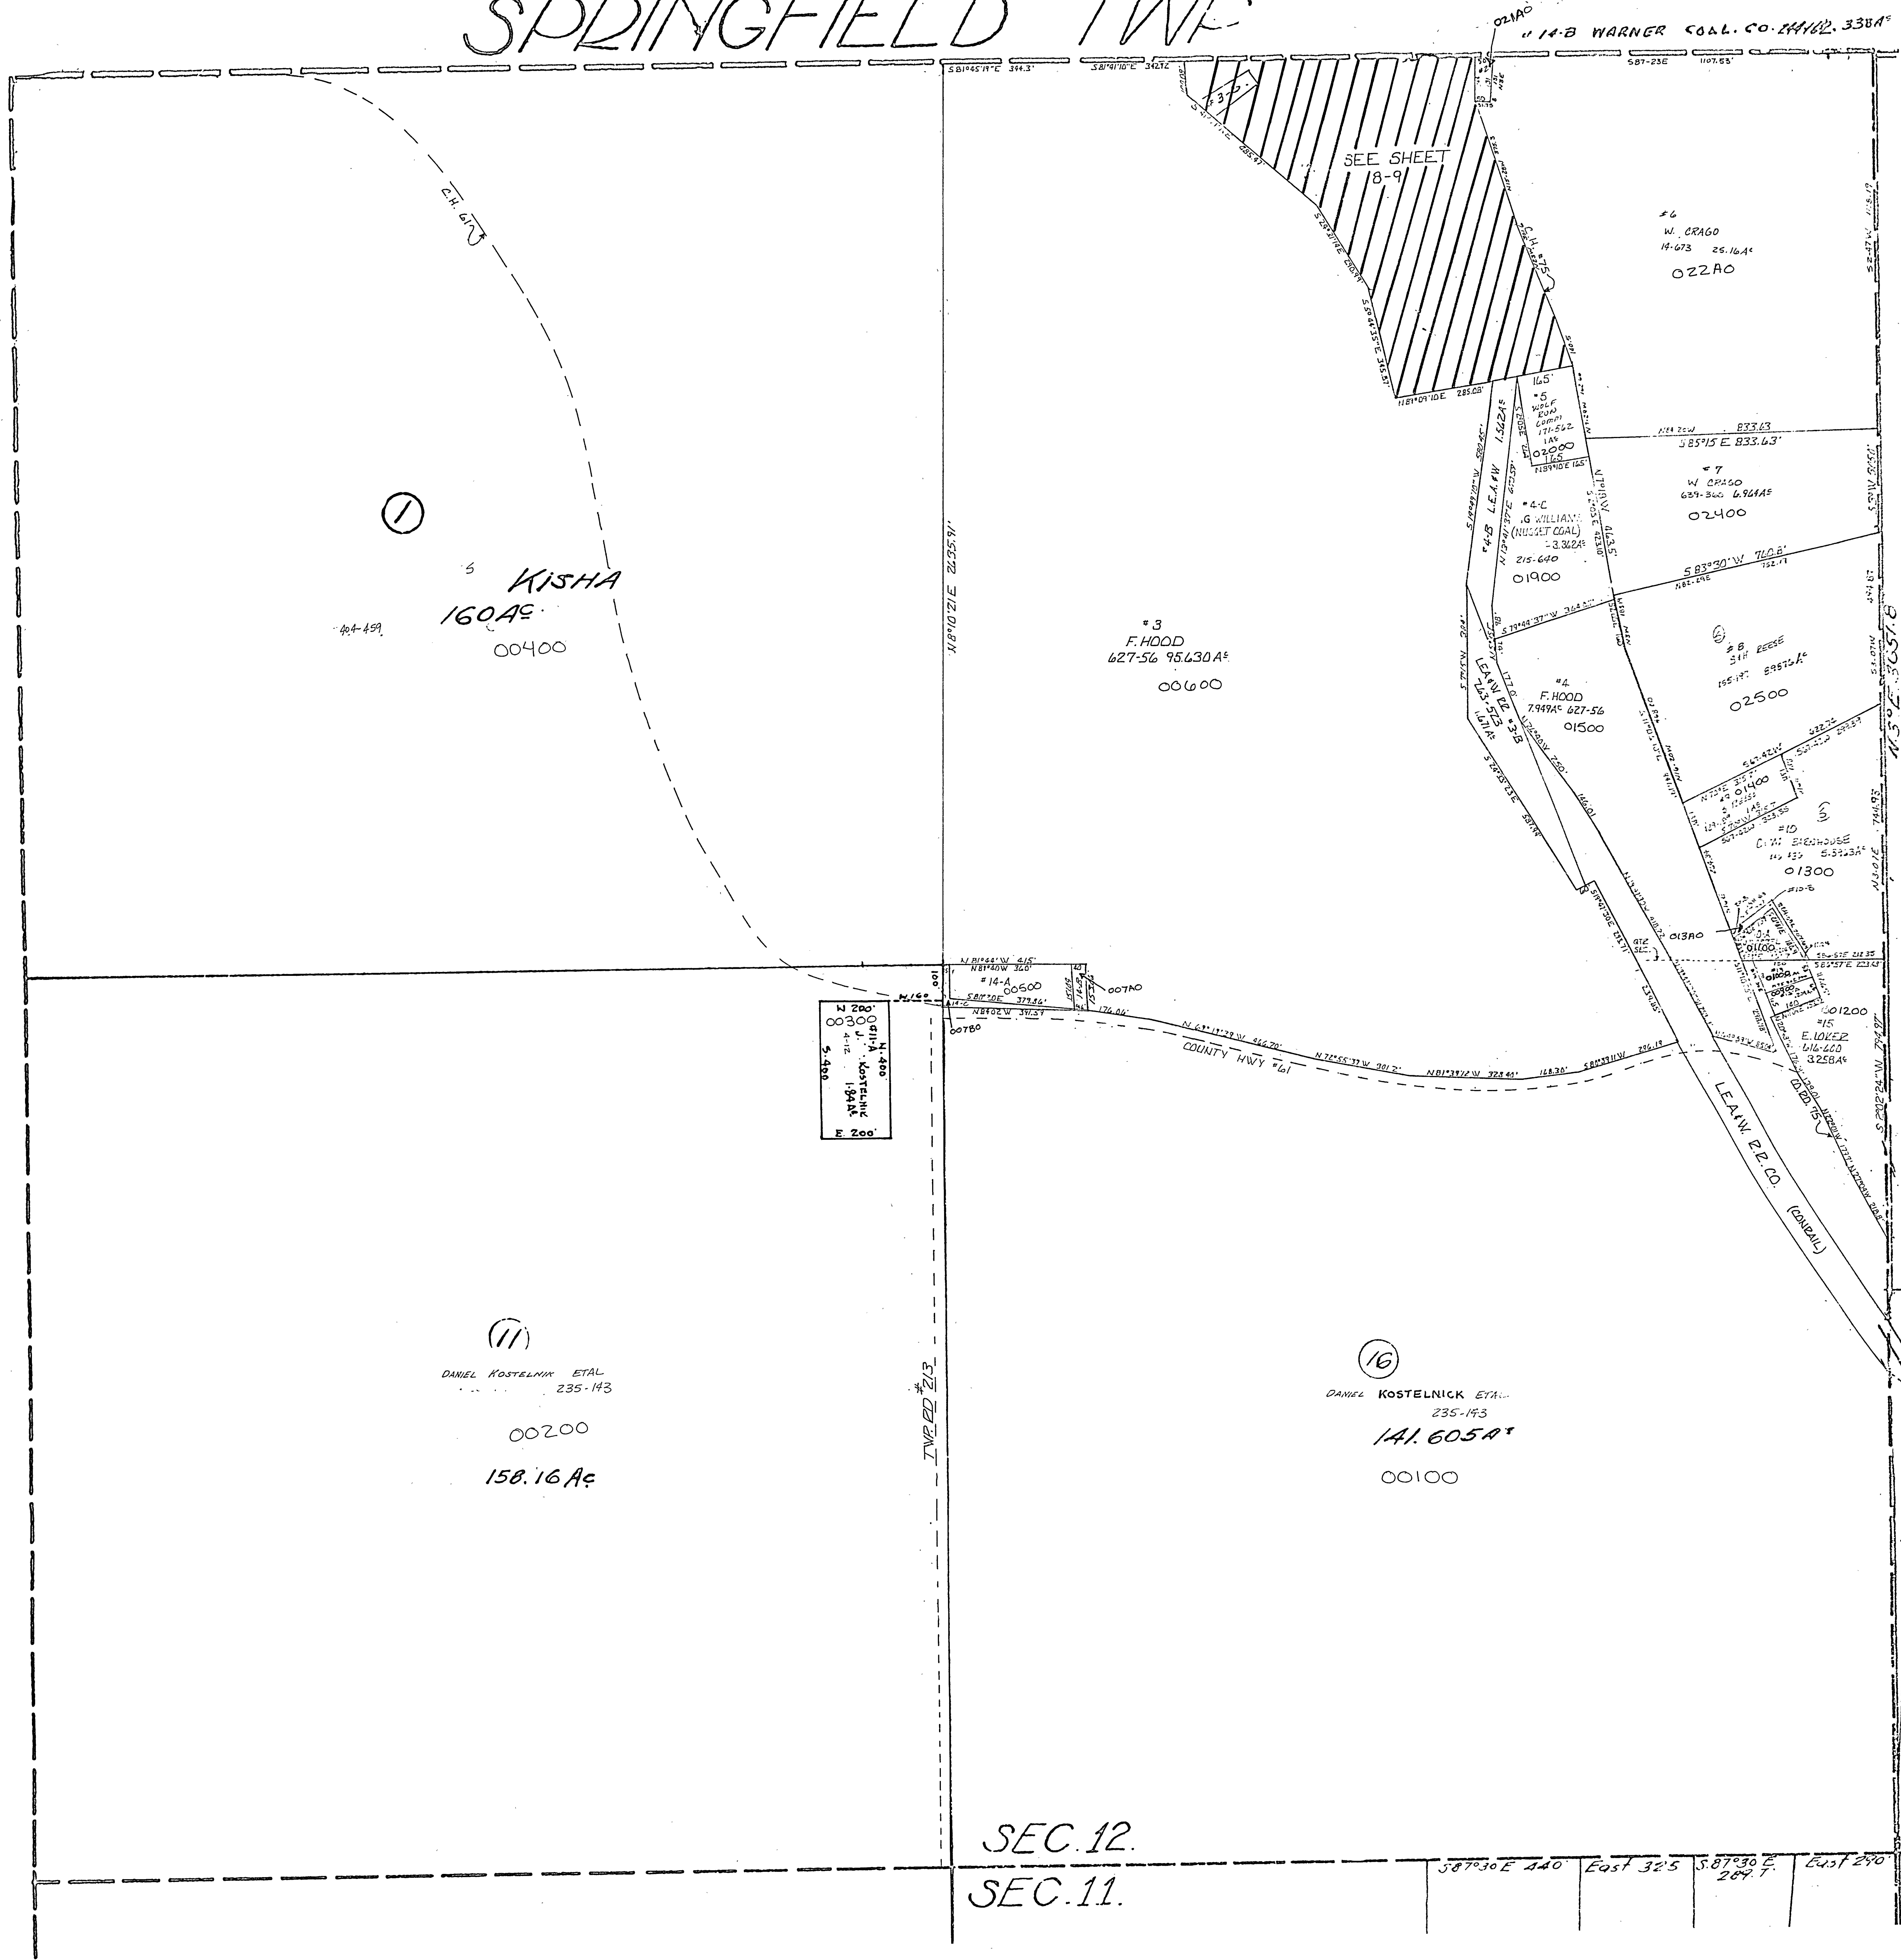

- # 2 - M. ANDRUSO 474-598 0.1745
- # 14-A - RUSSIAN ORTHODOX CHURCH 112-48 0.971
- # 14-B " " " 0.140 A
- # 14-C " " " 0.143 A
- # 10-B J. & B. WARBEL 170-207 0.111 Ac
- # 15 ERDOKIM MESCHERSKY, ARCHBISHOP 109-47 0.25 Ac
(RUSSIAN ORTHODOX CH.)
- # 12-A RUSSIAN ORTHODOX GREEK CATHOLIC CHURCH 117-77 0.209 Ac

22
12
T.M.P.A.

SPRINGFIELD TWP
SEC. 12, T. 11, R. 4.
SCALE: 1"=200'