


H6-1100

45-1100-16200 ONLY ONES 1-2
45-1100-16300 ONLY 45-1100-

#2-B TAD SHYKORKE 524.59' 70.41'
#2-C " " " " 53.57' 10.11'
#2-A " " " " 107.21' 19.22'
#2-C-2 GAC BURKHARD 351.55' 0.73' AC

#2-F UFRAY 197.60' 0.43' AC
#2-A LAL TRUSHEL 20.87' 0.55' AC
#2-B J. YODER ETAL 155.30' 0.36' AC
#2-C GEE SHIP 30' 0.01' AC

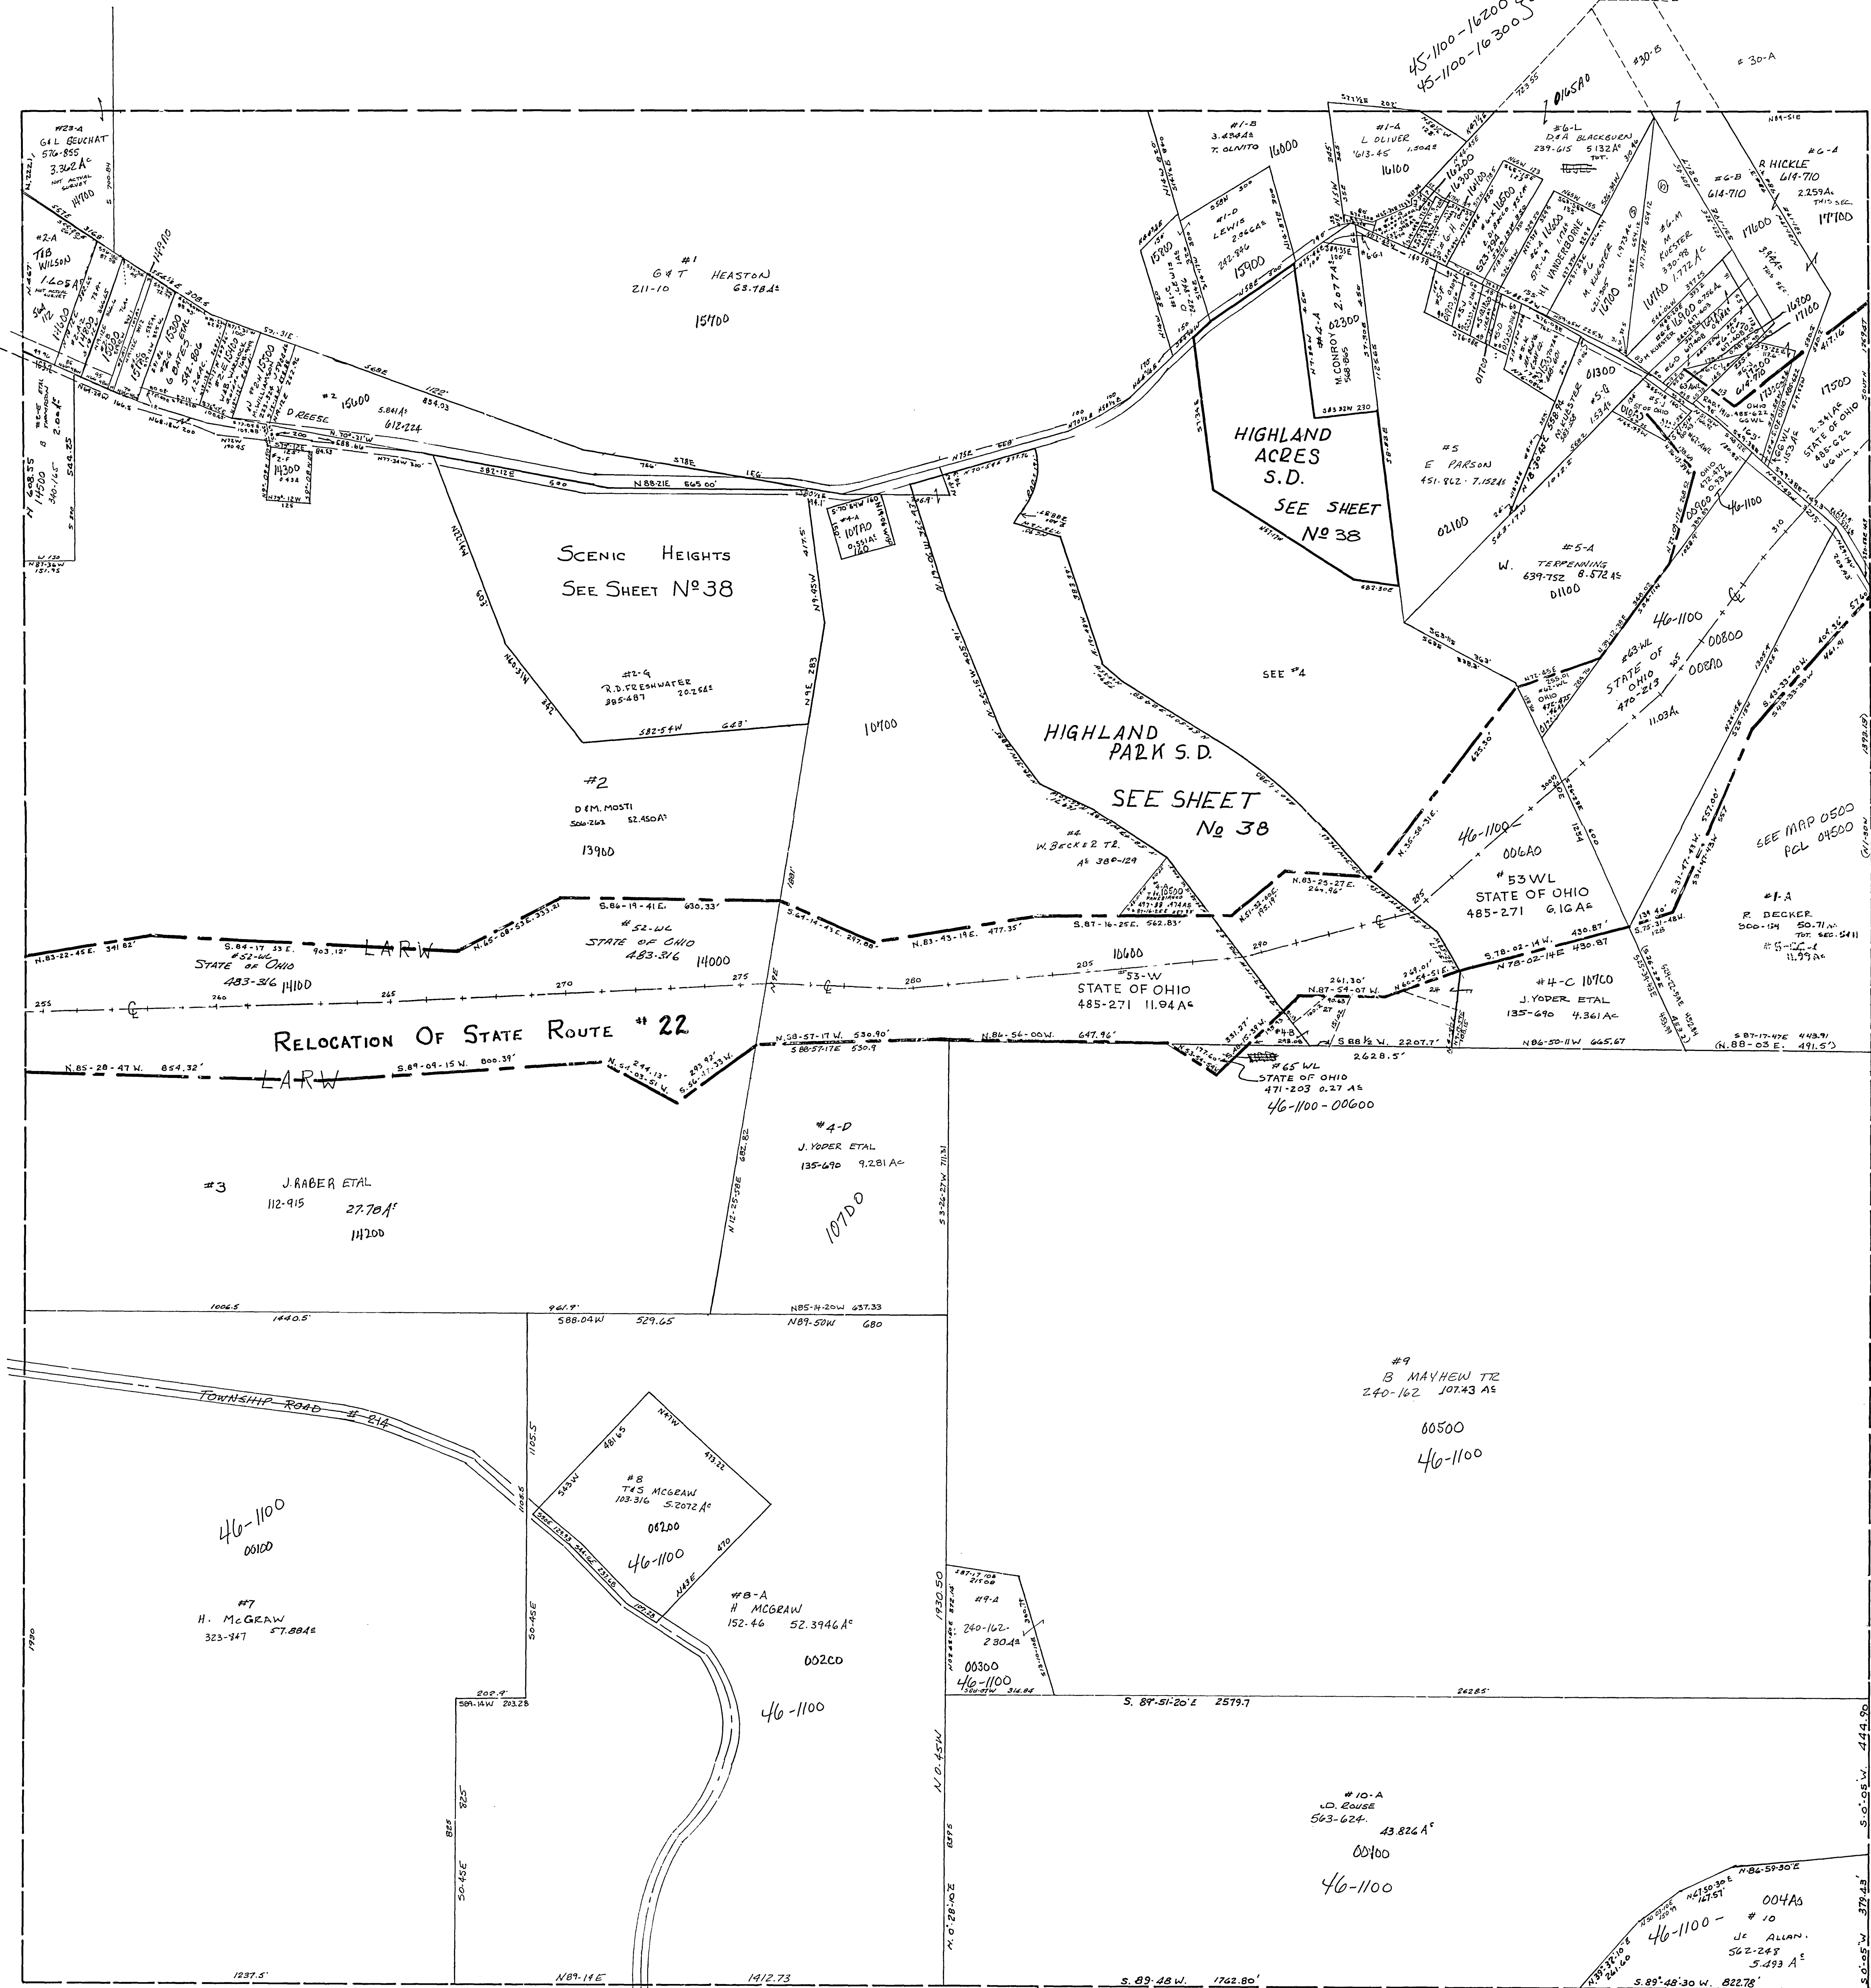

#6-C-1 RT HICKLE 489.124 0.153 AC
#6-B-1 STATE OF OHIO 420.28 0.114 AC
#58-WL STATE OF OHIO 471.221 0.07 AC
#5-C W. SHARP 653.402 0.165 AC
#5-D E.H. MORRIS 443.197 0.206 AC
#5-L " " " " 0.021 AC

#6-D-1 L. OLIVER 613.48 0.071 AC
#5-F E.E. MYRICK 327.465 0.361 AC
#5-U " " " " 0.204 AC

#6-H BLOOMINGDALE CHURCH 0.276 AC

WAYNE TWP.
SEC. 11, T. 9, R. 3.
SCALE 1"=200'